


The Markets at Mesa Ridge Building D

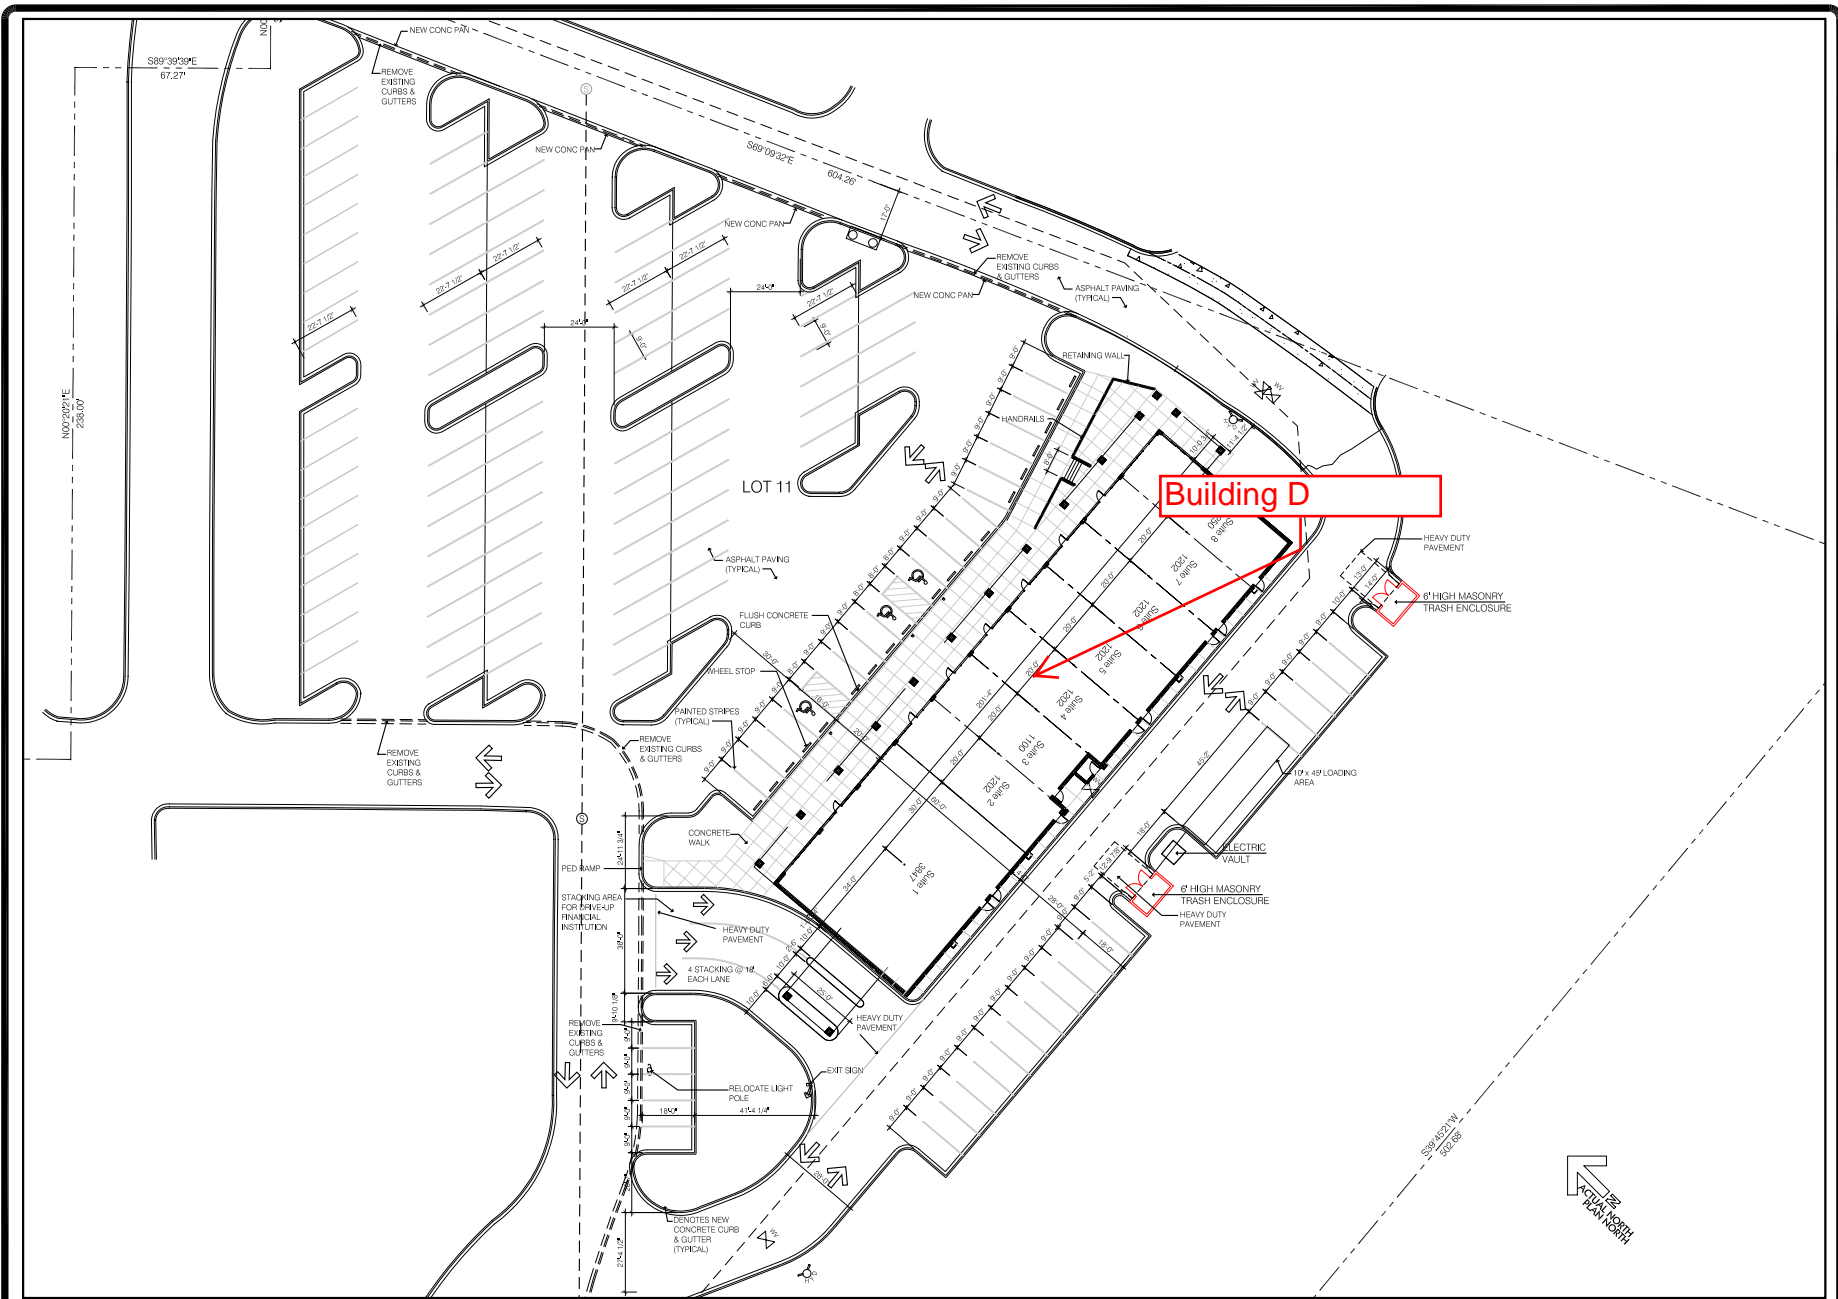

YERGENSEN, OBERING & WHITTAKER
 A PROFESSIONAL CORPORATION ARCHITECTURE & PLANNING
 1115 S. Weber Colorado Springs, Colorado 475-8133

Structural: _____
 R/WG: _____
 Electrical: _____
 Mechanical: _____
 ENGS: _____
 Plumbing: _____
 ENGS: _____

The Markets at Mesa Ridge
Building "D"
 Mesa Ridge Parkway
 Fountain, CO

DRAWING NO. **A-1.1**
 BLDG D SITE PLAN